



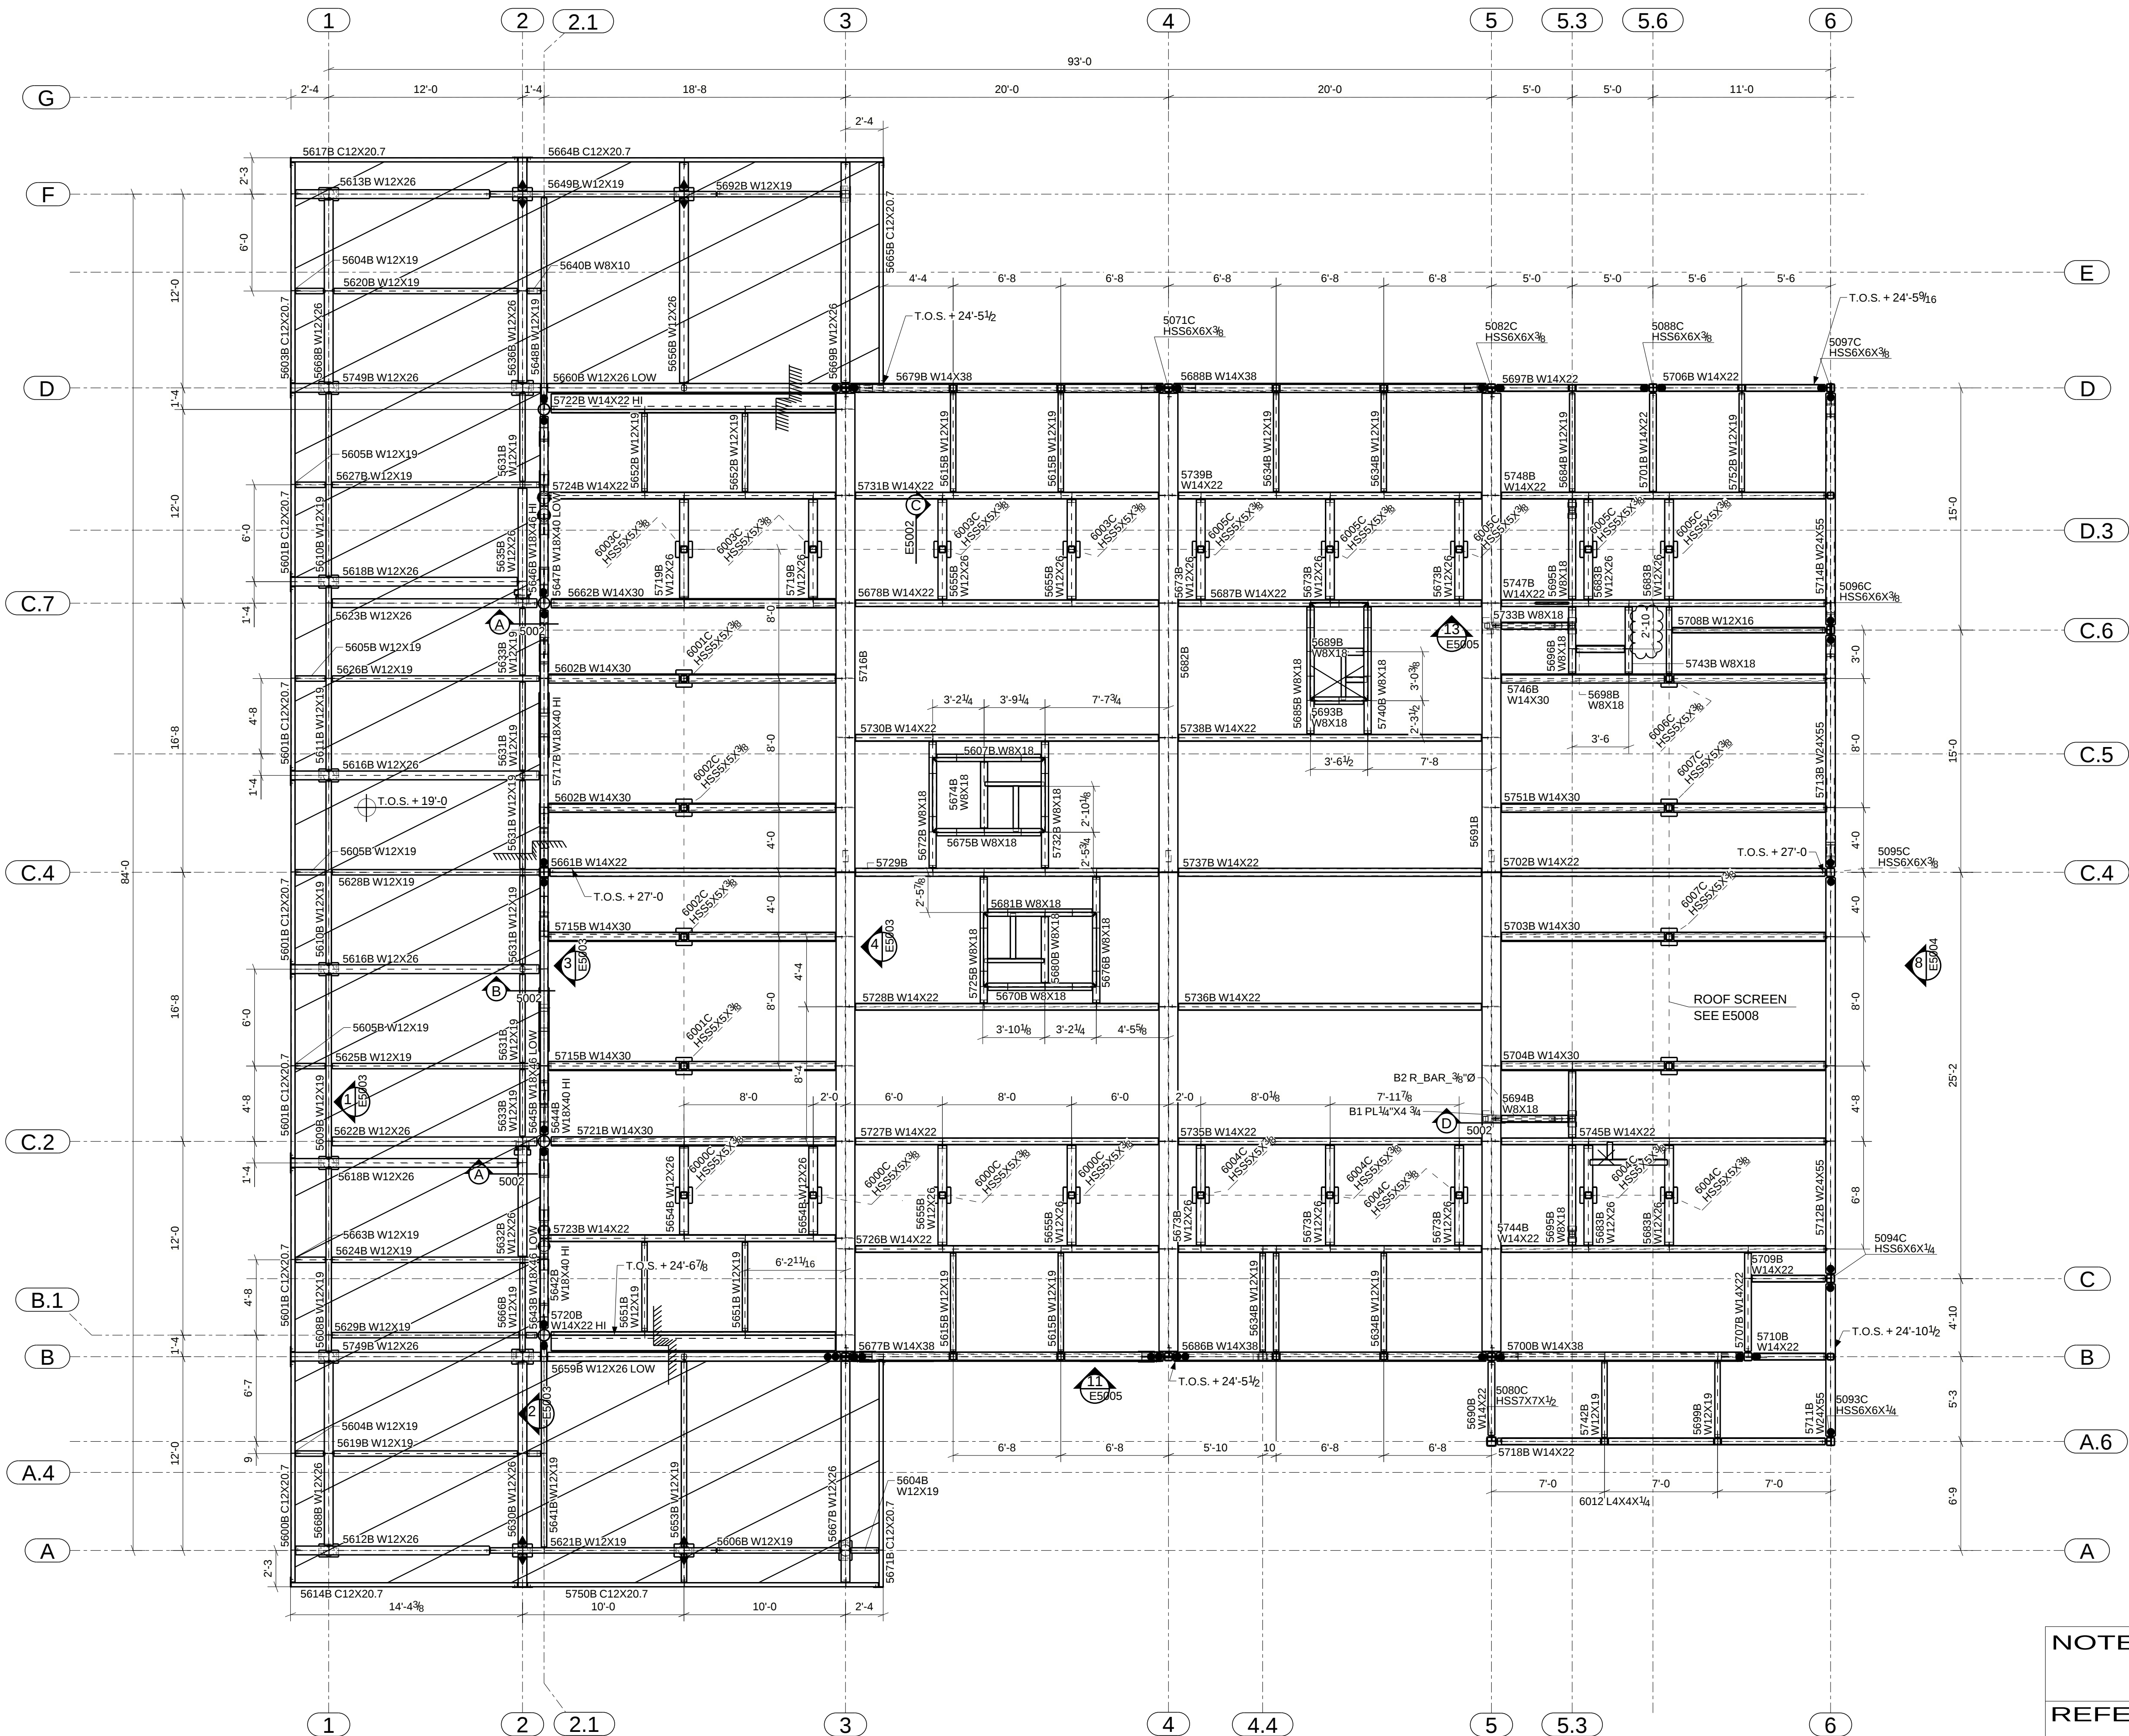

- SYMBOLLOGY**
- N/S - NEAR SIDE MARK
 - F/S - FAR SIDE MARK
 - B/S - NEAR SIDE BOLT MARK
 - E.I. - EXCEPT INDICATED
 - - NEAR SIDE HOLE
 - + - FAR SIDE HOLE
 - EL - LEVEL
- W.P. - WORK POINT**
- CL - CENTER LINE
 - ⊗ - CONNECTING SIDE
 - RD - RUN DIMENSION

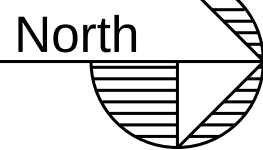

ROOF FRAMING PLAN

REF: S3-3.2

1. T.O.S. = INDICATE TOP OF STEEL ELEVATION.
2. SEE E5003, E5004, E5005 & E5006 FOR BRACES ELEVATION.
3. SEE E5002 FOR FIELD DETAILS.
4. INDICATES MOMENT CONNECTION SEE DETAIL I/E5002.
5. INDICATES TYPICAL CONNECTION WITH ASTM A325SC BOLTS.
6. INDICATES TYPICAL CONNECTION WITH ASTM A325SC BOLTS AND WELD, SEE DETAIL J/E5002.

REV.	DATE	DESCRIPTION
A		FOR INFORMATION
-		FOR APPROVAL



CUSTOMER LOGOTYPE

NOTES:

REFERENCE DRAWINGS:

THIS CONFIDENTIAL DOCUMENT IS THE PROPERTY OF XXXXX AND SHALL NOT GIVEN, COMMUNICATED, COPIED OR REPRODUCED EXCEPT WITH OUR WRITTEN PERMISSION.

PROJECT:
AREA:
LOCATION:
CLIENT:
DESCRIPTION:

DRAWN BY:
ISSUE DATE:
ESCALA: NO
DRAWING No./DWG No.:

REVISED BY:
DATE:
PRIORITY: 0
REV.: A

RECOMMENDED PRINT SIZE: ARCH_D (24"x36")